


# AAFME VENDOR

09/13/22 - 09/13/22

PALMER EVENTS CENTER - EXHIBIT HALL - AUSTIN, TX

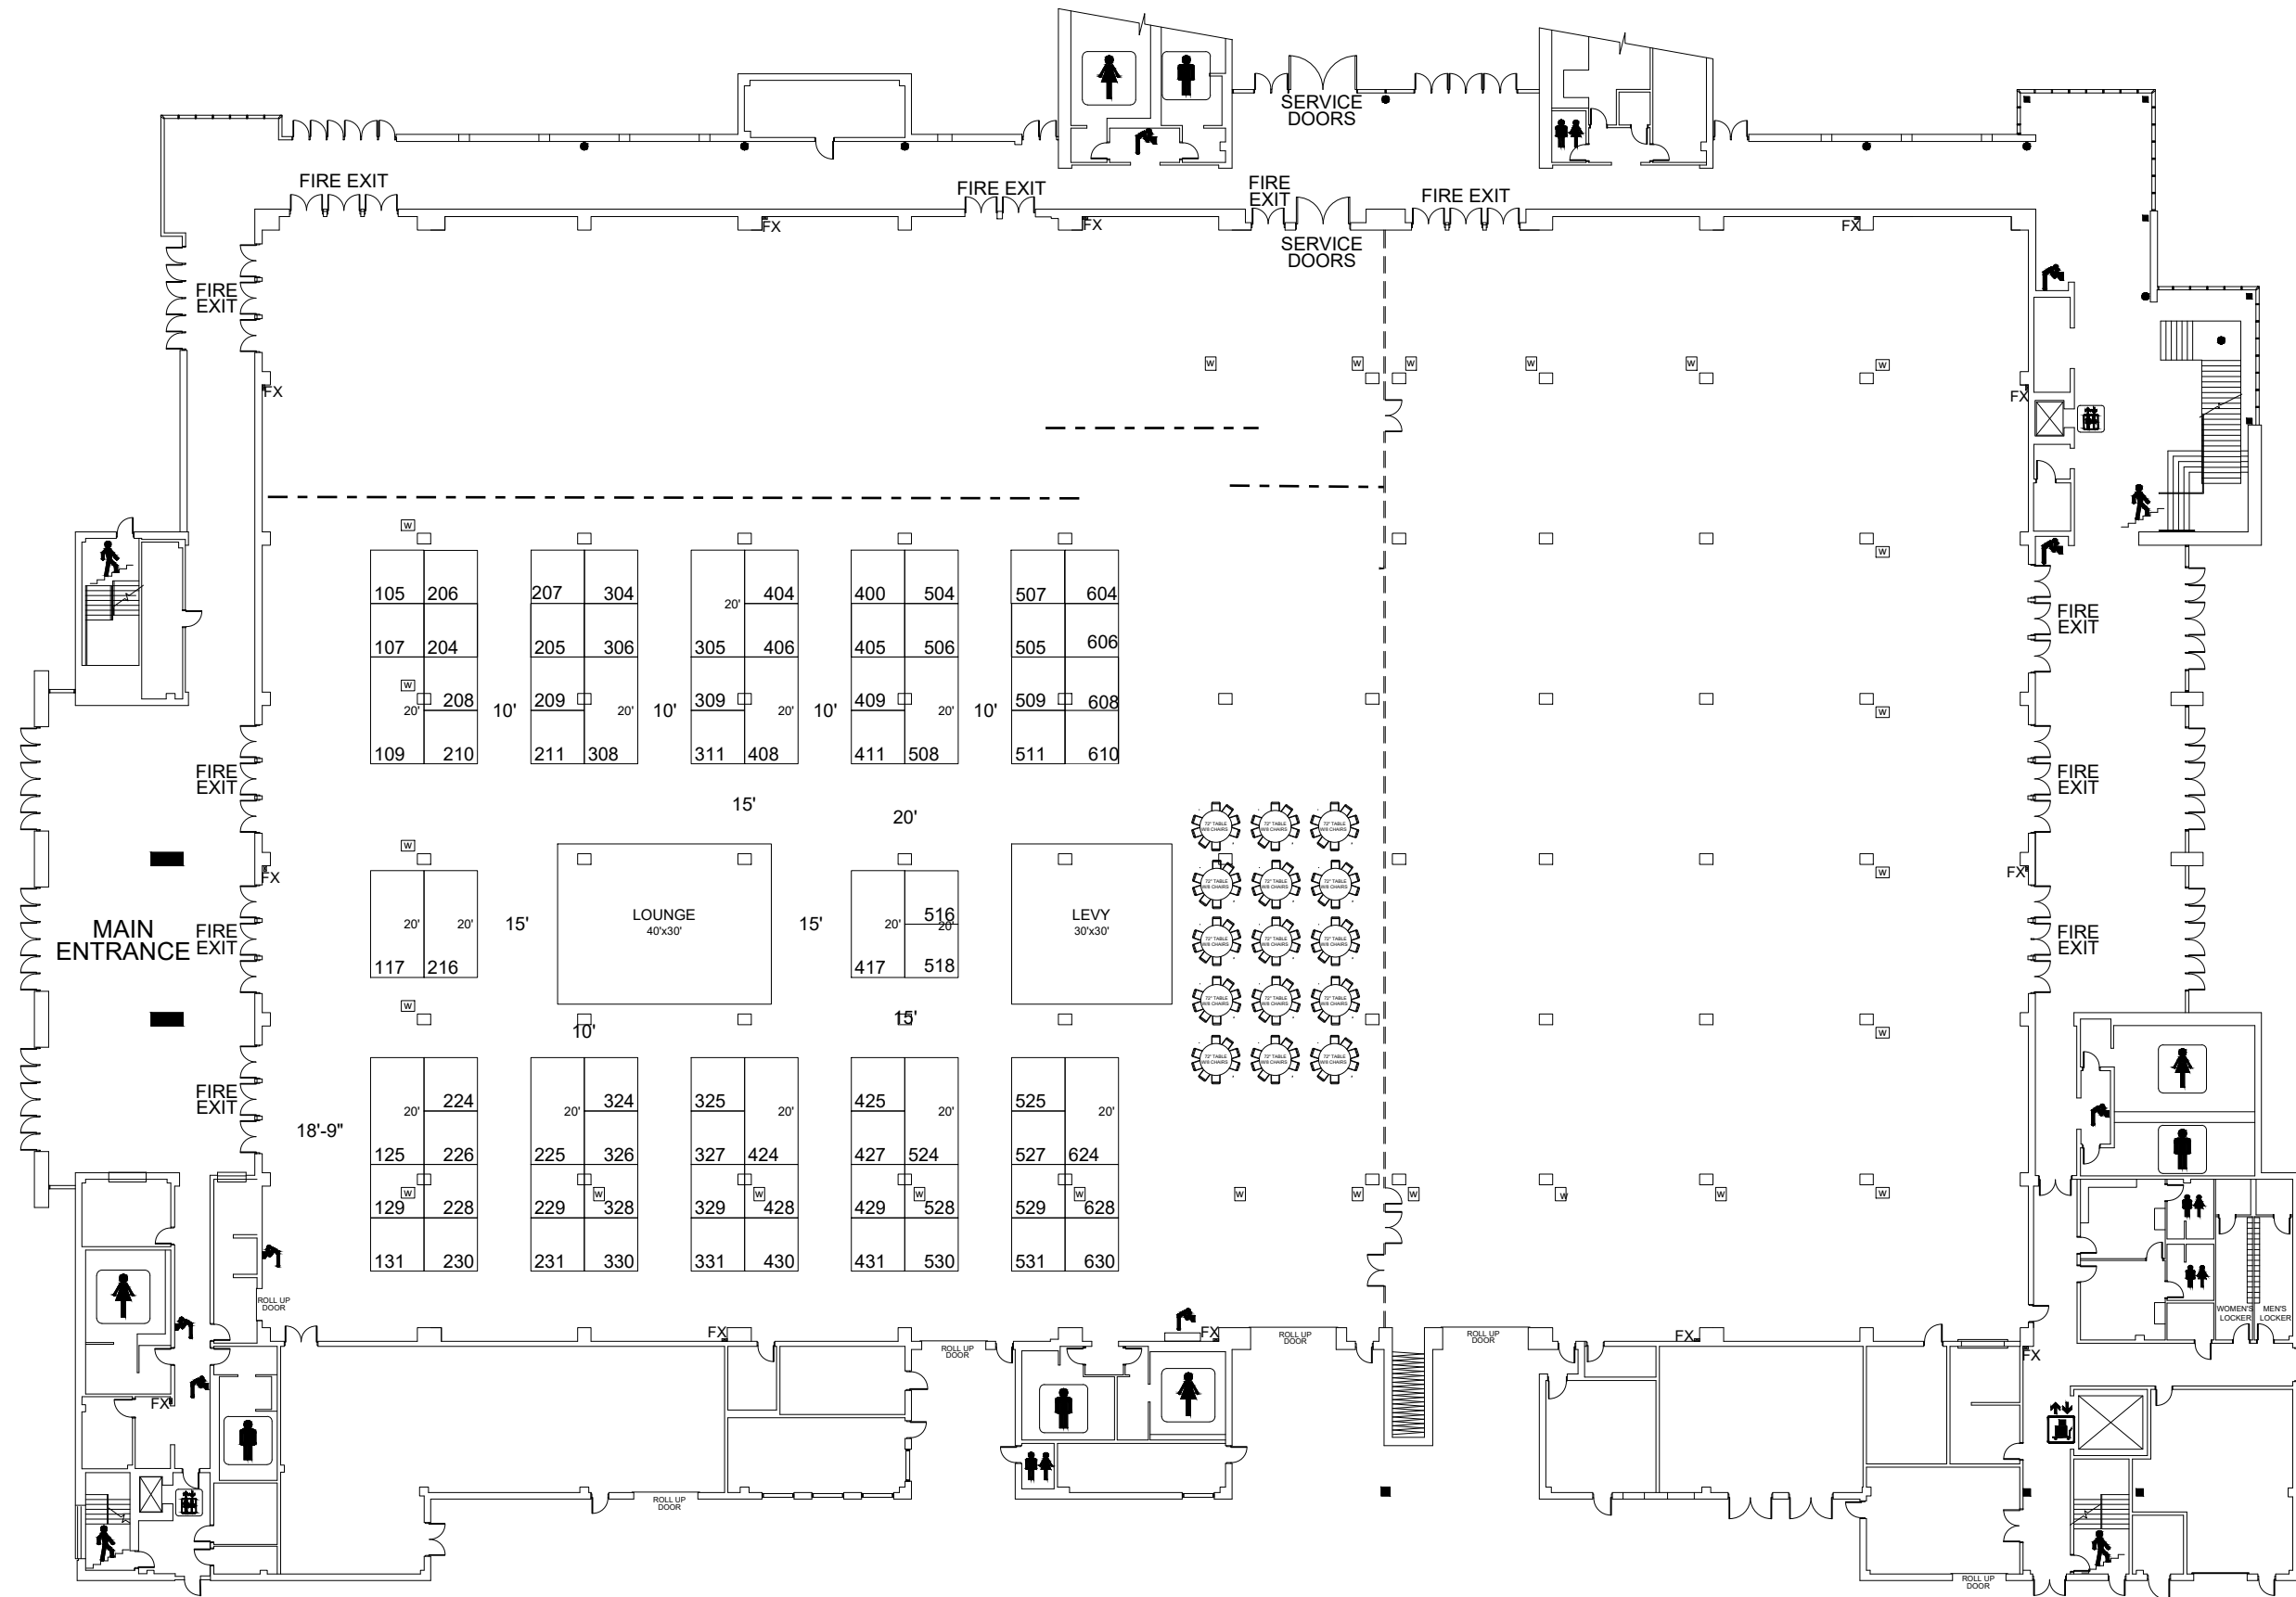

**REVISION**

Date: 7/8/2022  
By: Nick Falgiano

**BOOTH COUNT**

Inventory as of 07/08/2022

Dimension	Size	Qty	SqFt	Rented	Available
10'x10'	100	75	7,500	0	75
10'x20'	200	23	4,600	0	23
<b>Totals:</b>	<b>98</b>	<b>12,100</b>	<b>0</b>	<b>98</b>	

**BLDG. LEGEND:**

- Freight Elevator
- Passenger Elevator
- Unisex Restroom
- Womens Restroom
- Mens Restroom
- Stairs
- Phone
- Water Fountain
- FX** Fire Extinguisher
- Utility Floor Port
- Water Connection

**DRAWING INFO**

Passport Line Item Number:  
**#8154846**  
Facility:  
PALMER EVENTS CENTER

Facility Location:  
EXHIBIT HALL  
City & State:  
AUSTIN, TX  
Scale: CUSTOM  
Project #: 513492  
Acct. Sales: DANA KIRKHART  
Acct. Mgmt.: DANA KIRKHART  
Started: 6/6/2022  
Started By: NICK FALGIANO  
Prod. Branch: SAN ANTONIO



**Disclaimer** - This floor plan is preliminary and subject to change pending review and official approval by all authorities having jurisdiction. Every effort has been made to ensure the accuracy of all information contained on this floor plan. However, no warranties, either expressed or implied, are made with respect to this floor plan. If the location of building columns, utilities or other architectural components of the facility is a consideration in the construction or usage of an exhibit, it is the sole responsibility of the exhibitor to physically inspect the facility to verify all dimension and locations.  
© Copyright 2022, Freeman Co. All rights reserved.

**Confidential and Proprietary** - the information contained herein is the proprietary information of Freeman and by accessing the information, the recipient agrees to keep the information confidential and not disclose it to any third party without the prior consent of Freeman. Recipient also agrees to only use the information for its internal evaluation purposes and for no other purpose, without the prior consent of Freeman.

File Path: C:\Vault\Designs\Projects\Austin Asm of Facilities Maintenance Engineers\AAFME2204\Event\Floor Plans\AAFME 2204.dwg | Tab Name: L8154846 FP